




P:\CV041\00\CV04156\CV04156-22\CAD\CV04156-22-BASE.dwg August 20, 2013 12:05:54 PM

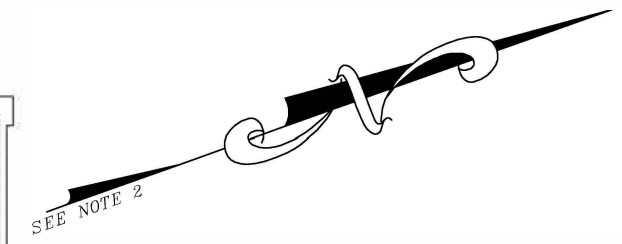

LEGEND:

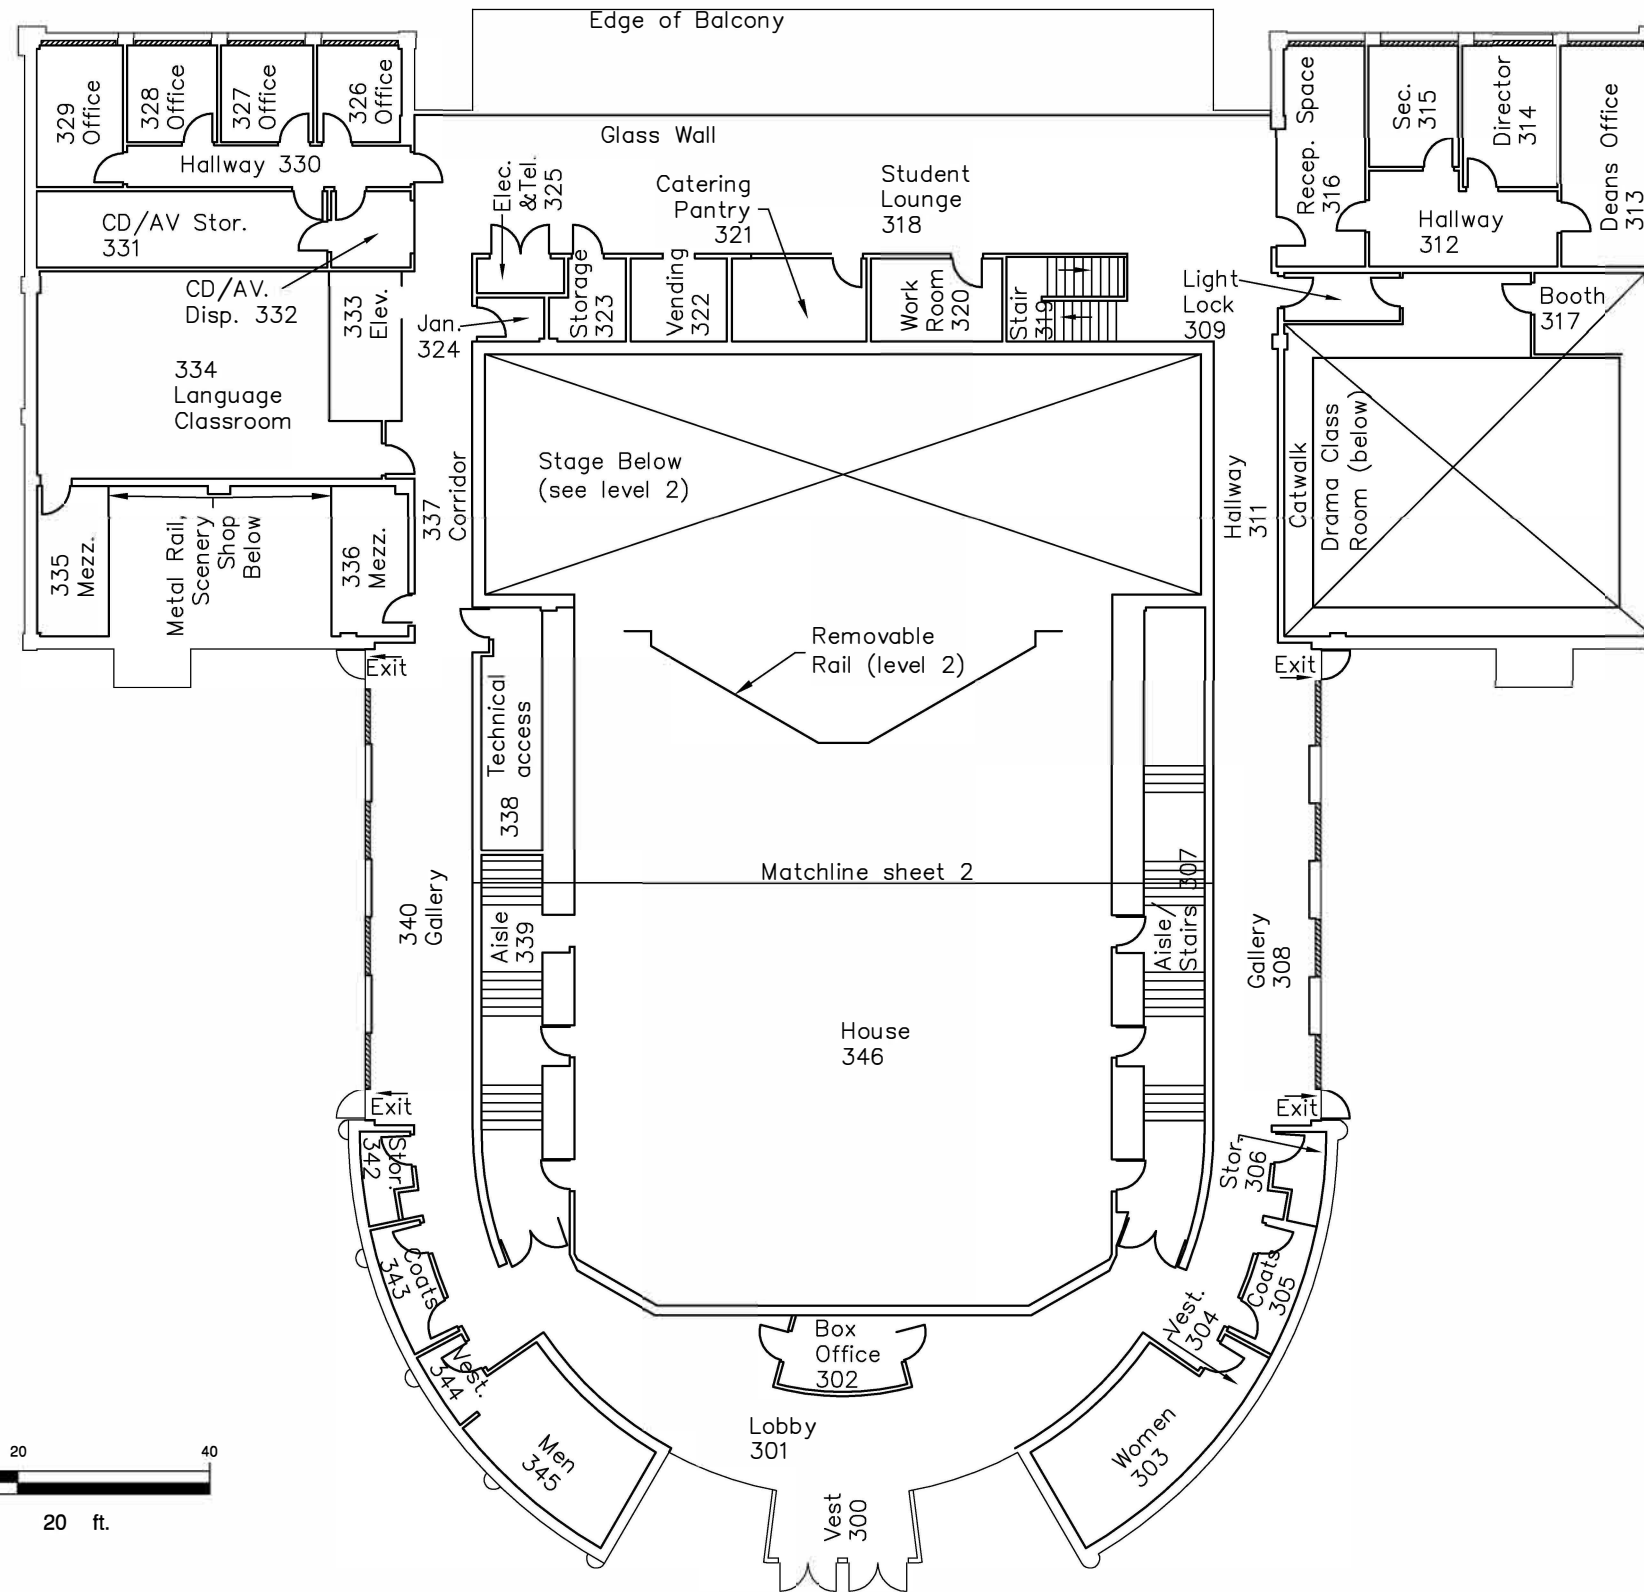

WINDOW

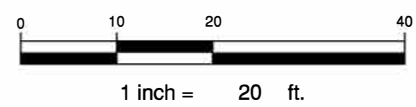

**CLASSROOM EXHIBIT 3RD LEVEL DICKINSON BUILDING**  
**PIEDMONT VA COMMUNITY COLLEGE, CHARLOTTESVILLE, VA**



**Draper Aden Associates**  
 Engineering • Surveying • Environmental Services  
 700 Harris Street, Suite E  
 Charlottesville, VA 22903  
 434-295-0700 Fax: 434-295-2105

Blacksburg, VA  
 Richmond, VA  
 Hampton Roads, VA